



TYPE A1 ground floor 1:100





TYPE A1 first floor 1:100

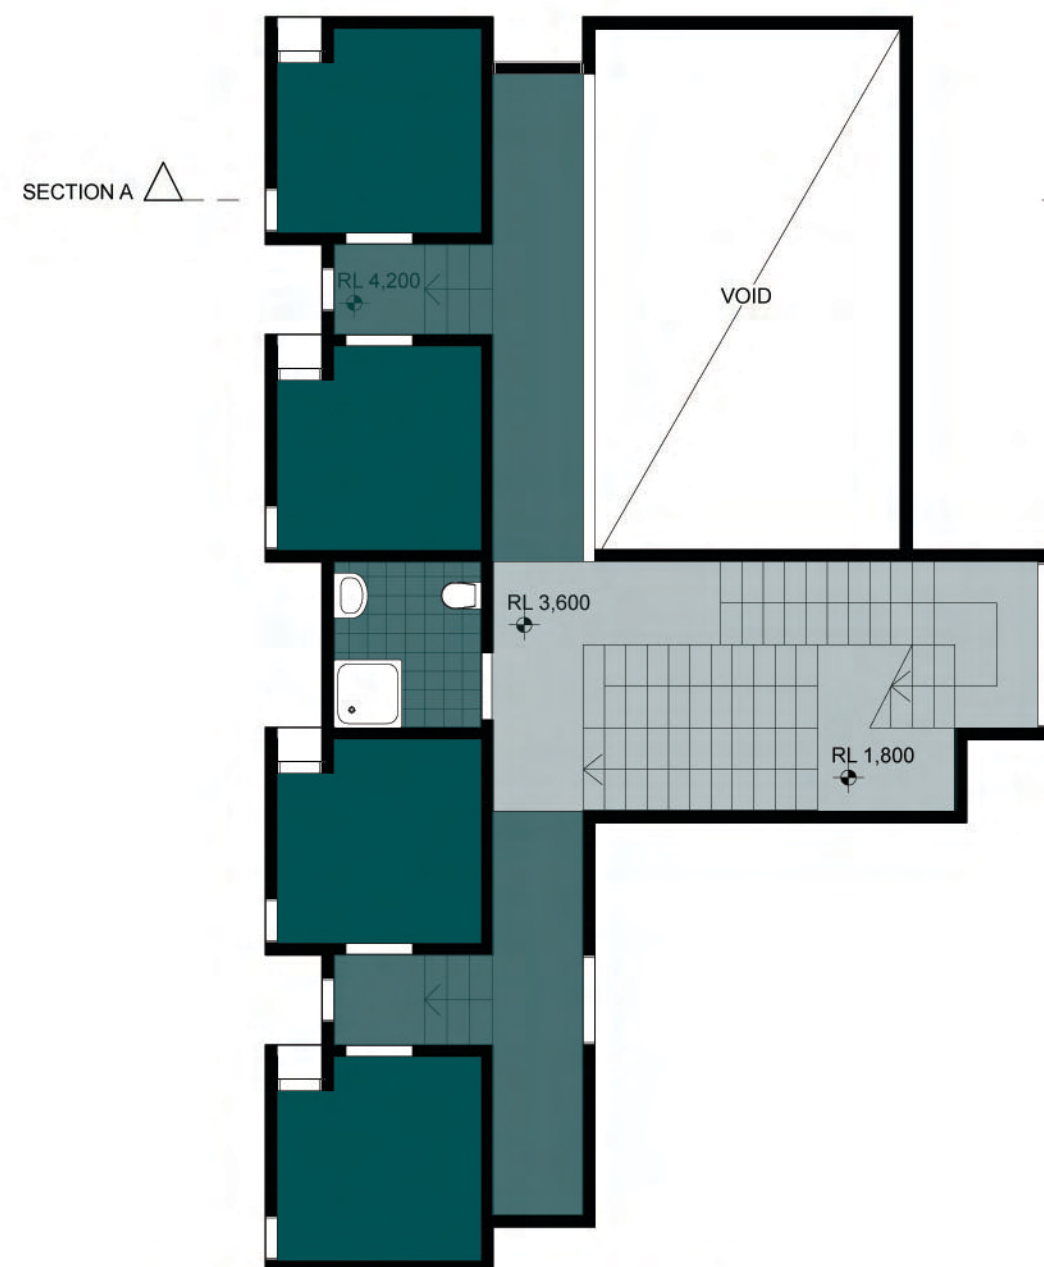


TYPE A1/A2 second floor 1:100

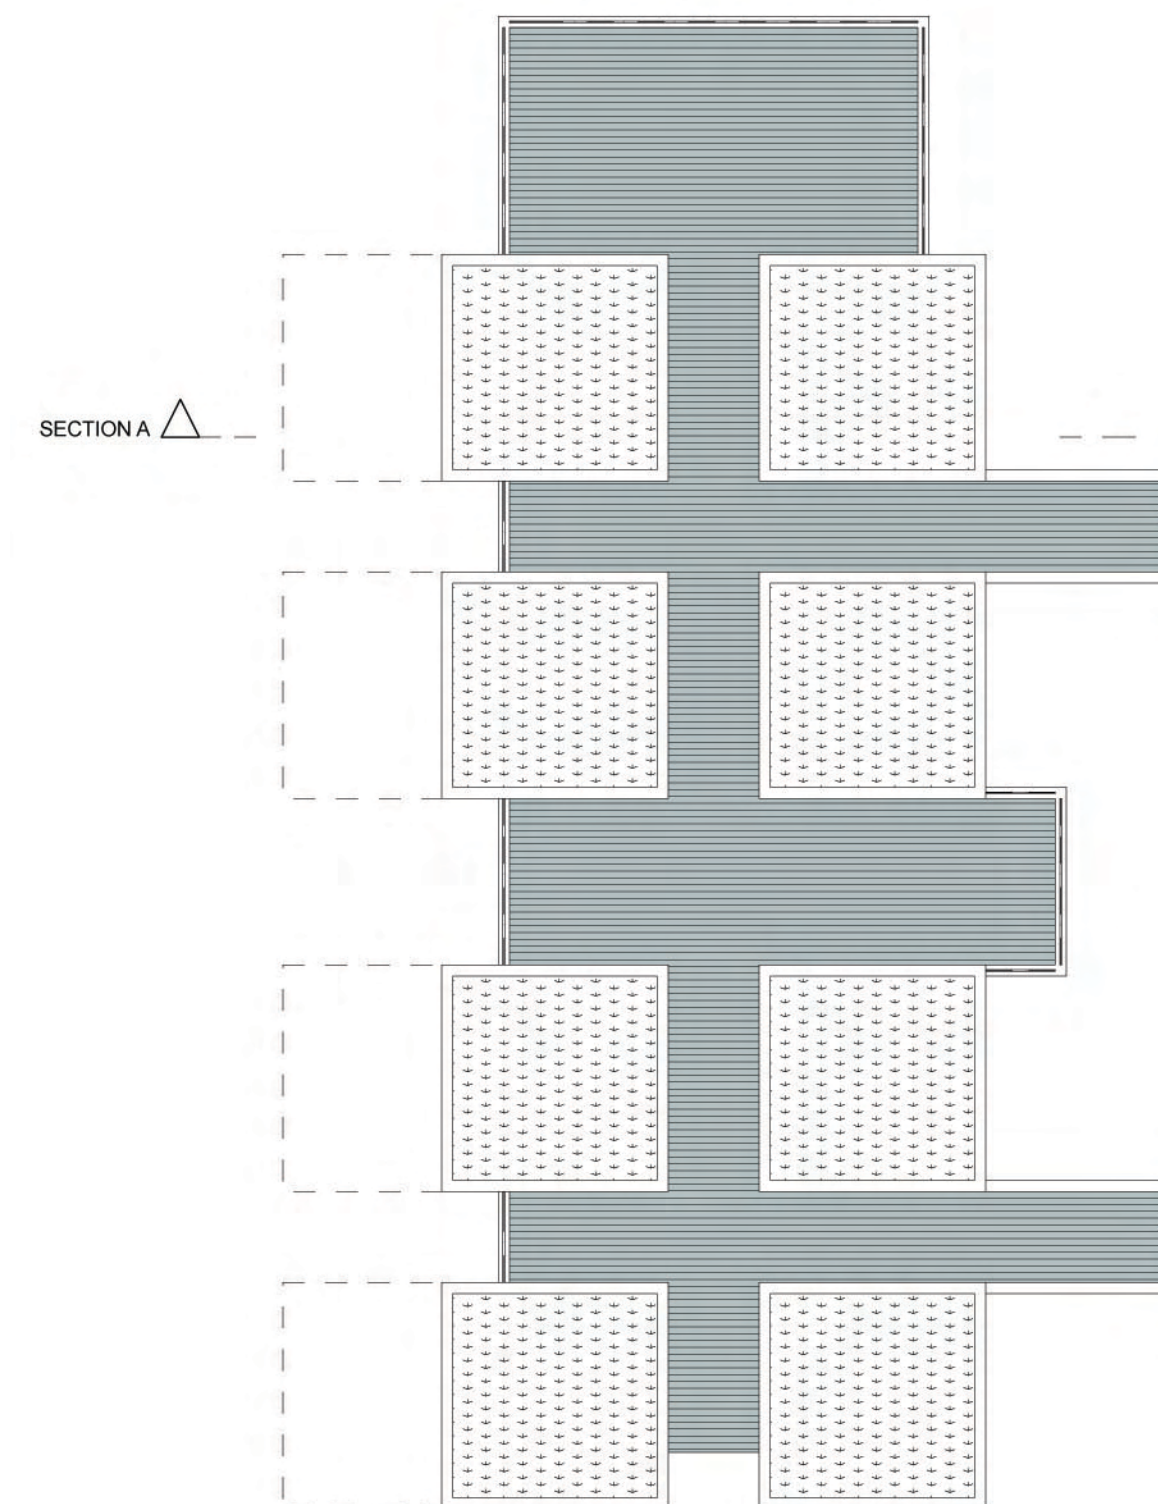


TYPE A1/A2 roof plan 1:100

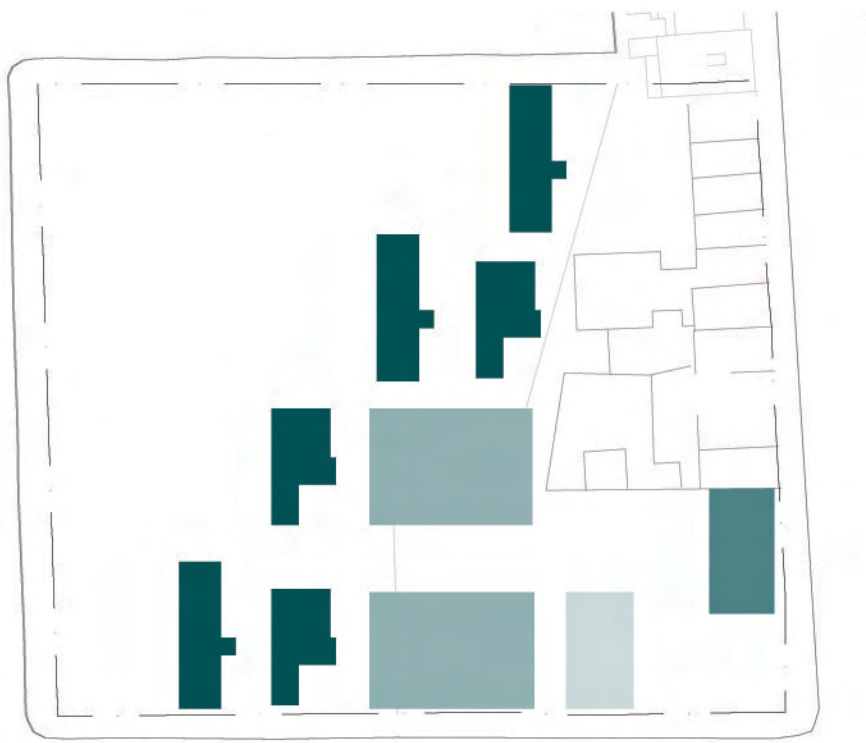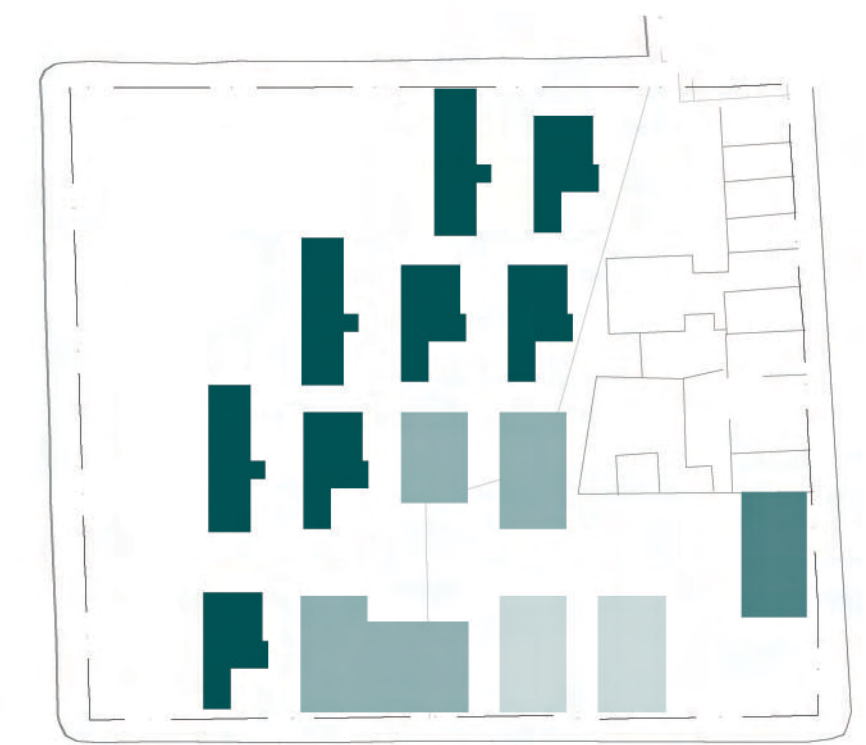


TYPE A2 ground floor 1:100

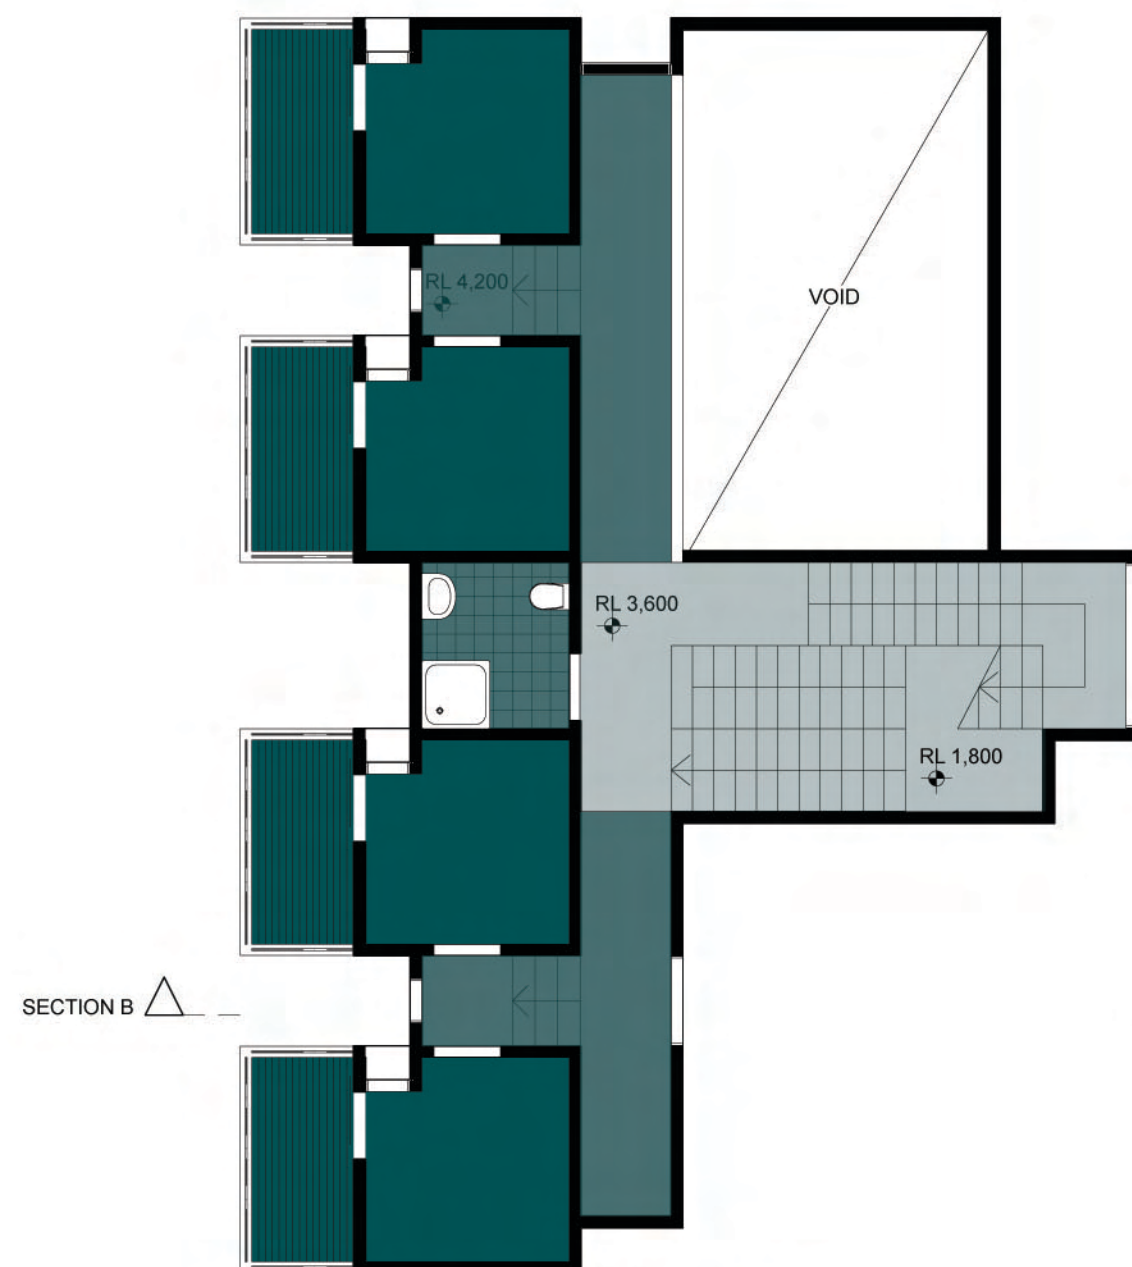




TYPE A2 first floor 1:100

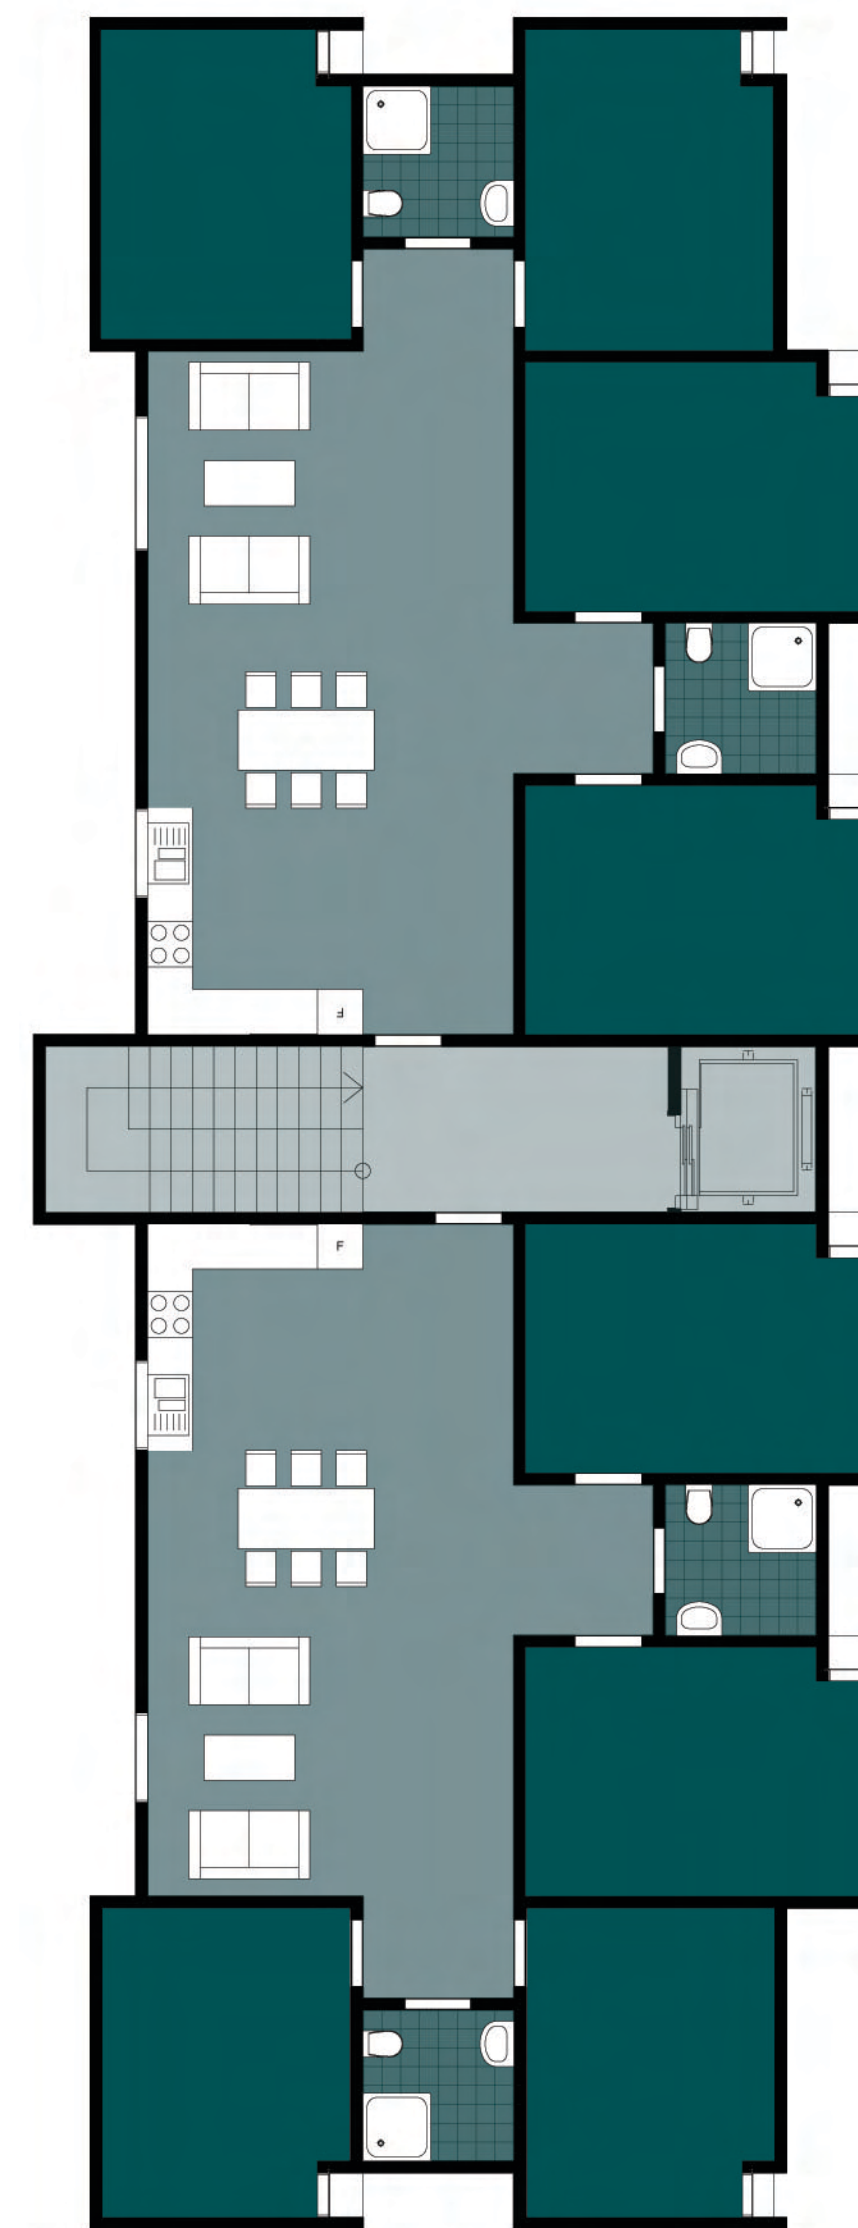

TYPE B ground floor 1:100

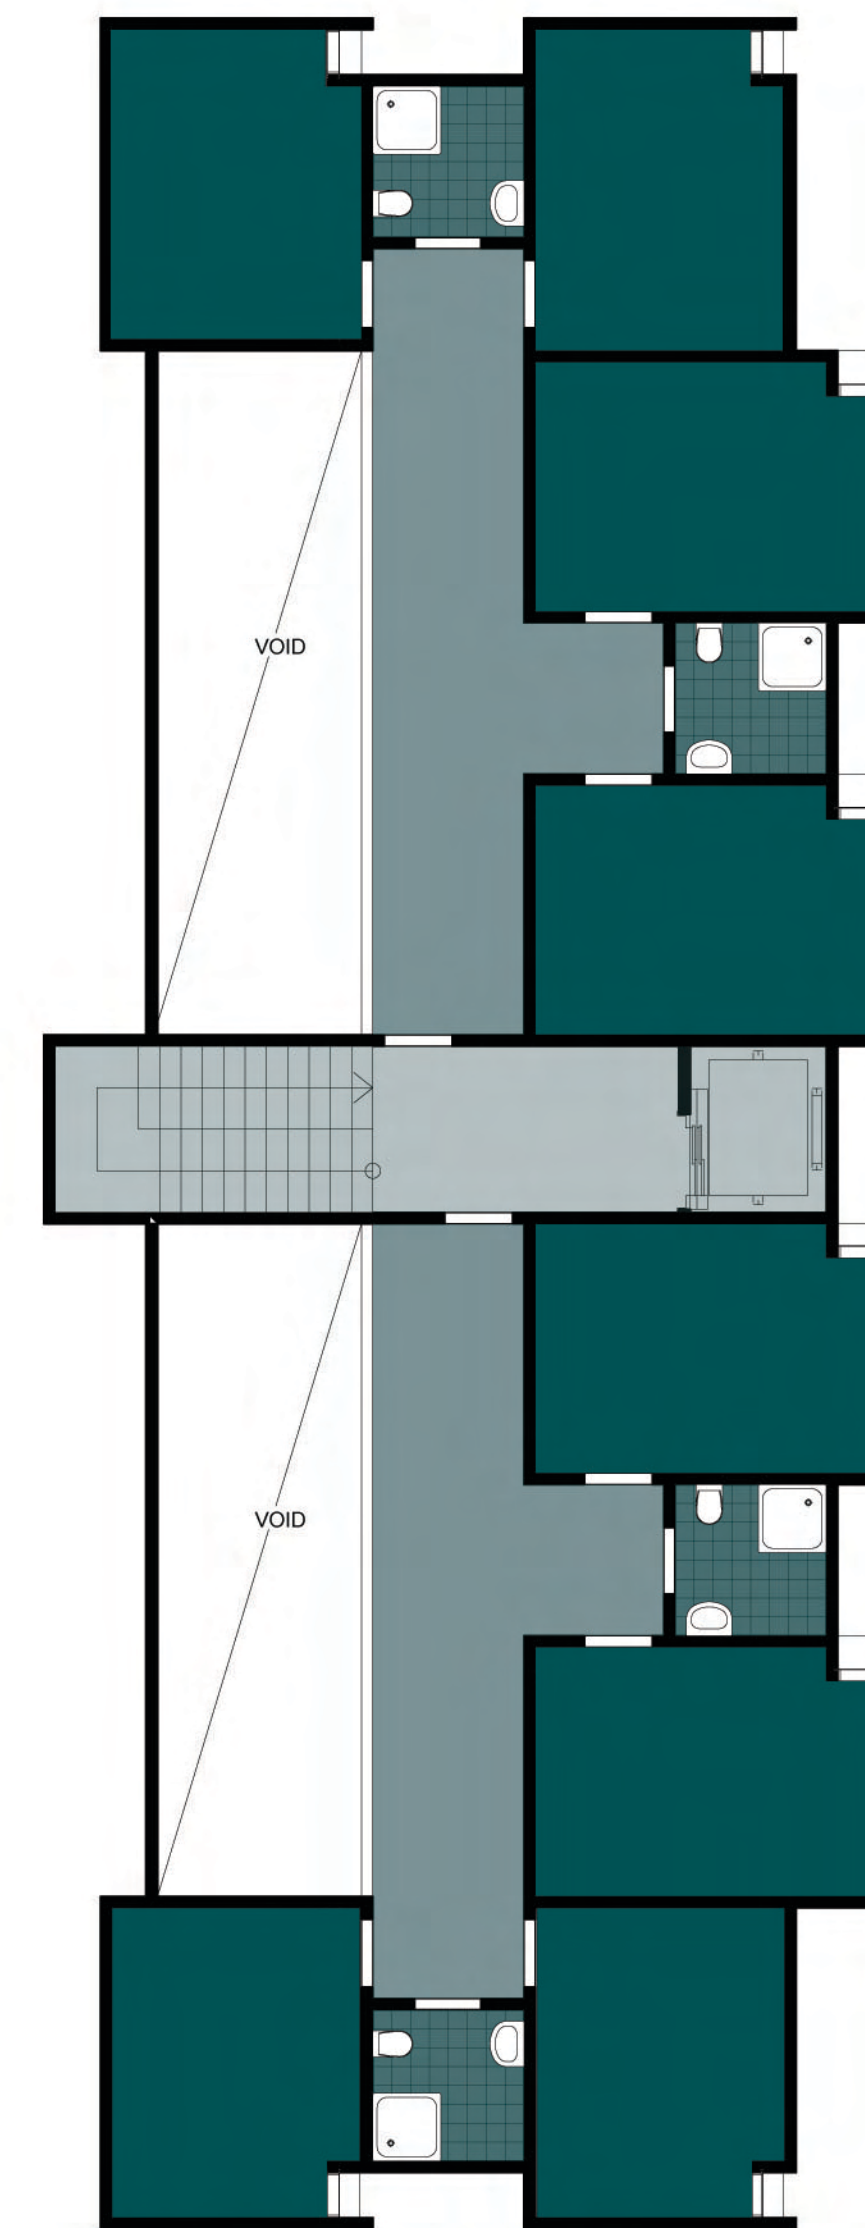

TYPE B first floor 1:100

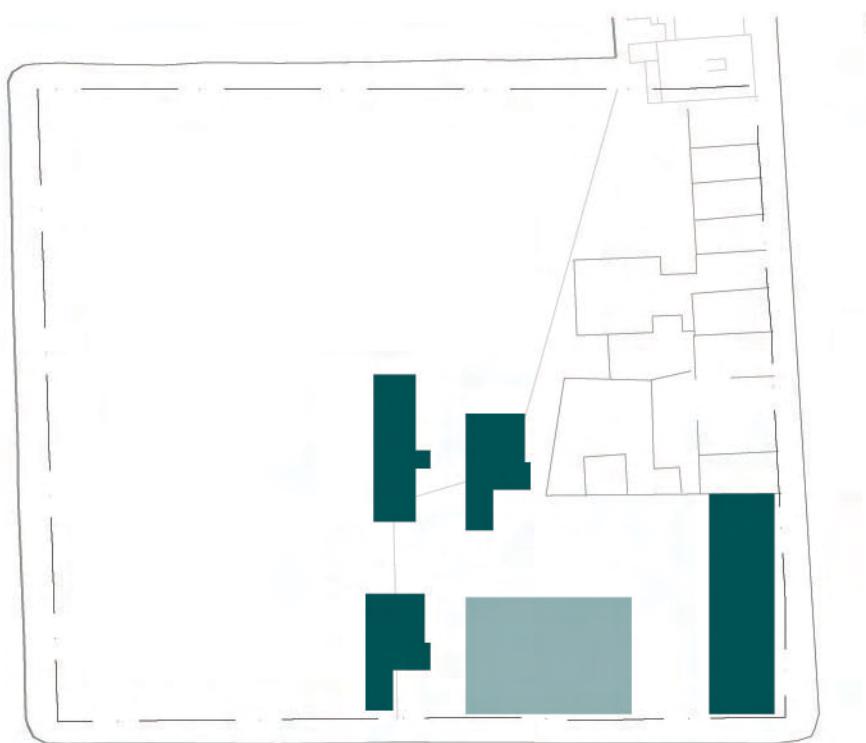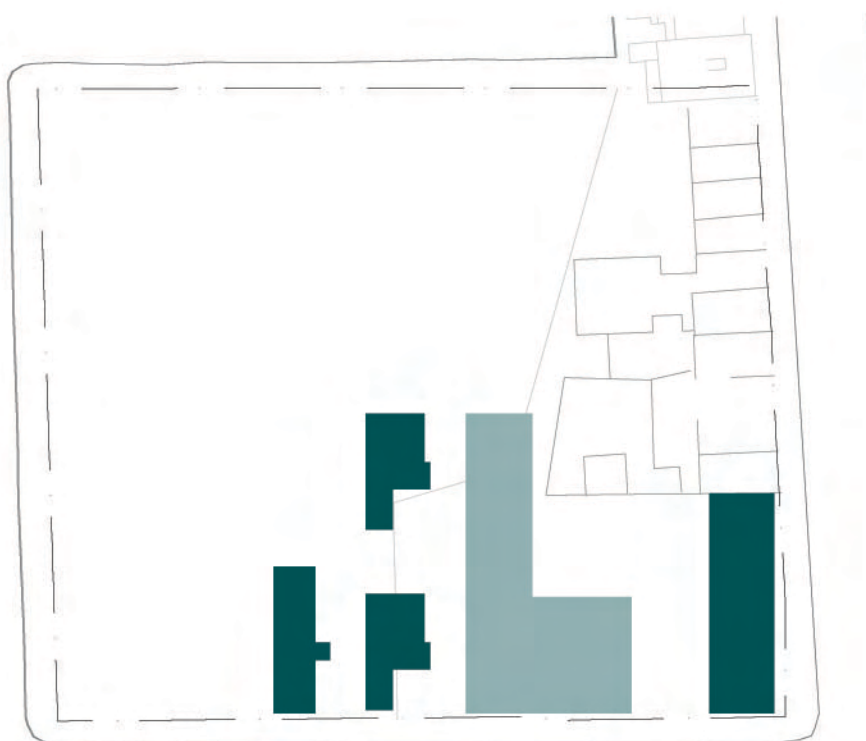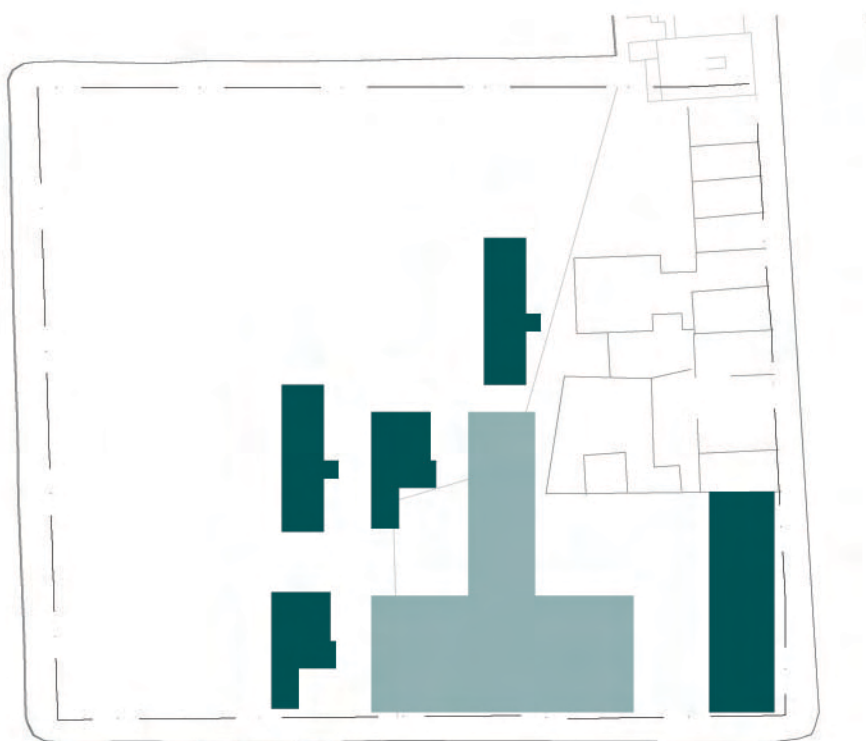

TYPE A1 section a 1:100



TYPE A2 section b 1:100